

BEDFORD 13527

BRIDGE REPLACEMENT PROJECT


SHIRE ASSOC
GT CORP
ON ST
52162

BEDFORD NEW HAMPSHIRE ASSOC
C/O NORTHLAND MGMT CORP
2150 WASHINGTON ST
NEWTON, MA 02459

PRELIMINARY PLANS
SUBJECT TO CHANGE
DATE 9/16/2010

LEGEND

- Travel Way of Proposed Roadway
- Shoulder of Proposed Roadway
- Proposed Raised Traffic Islands
- Proposed Sidewalk
- Access Points to Proposed Roadway (Drives, etc.)
- Approximate Limit of Slope Work and Landscaping
- Removal of Existing Pavement Outside of Slope Work
- Buildings To Be Removed
- Bridge Removal
- Wetlands
- Property Lines
- State, County, City and Town Lines
- Existing Easement Lines
- Proposed Easement Lines
- Existing R.O.W. (Right-of-Way)
- Proposed R.O.W.
- Existing C.A.R.O.W. (Controlled Access)
- Proposed C.A.R.O.W.
- Existing L.A.R.O.W. (Limited Access)
- Proposed L.A.R.O.W.



END
CONSTRUCTION
STA. 510+75